



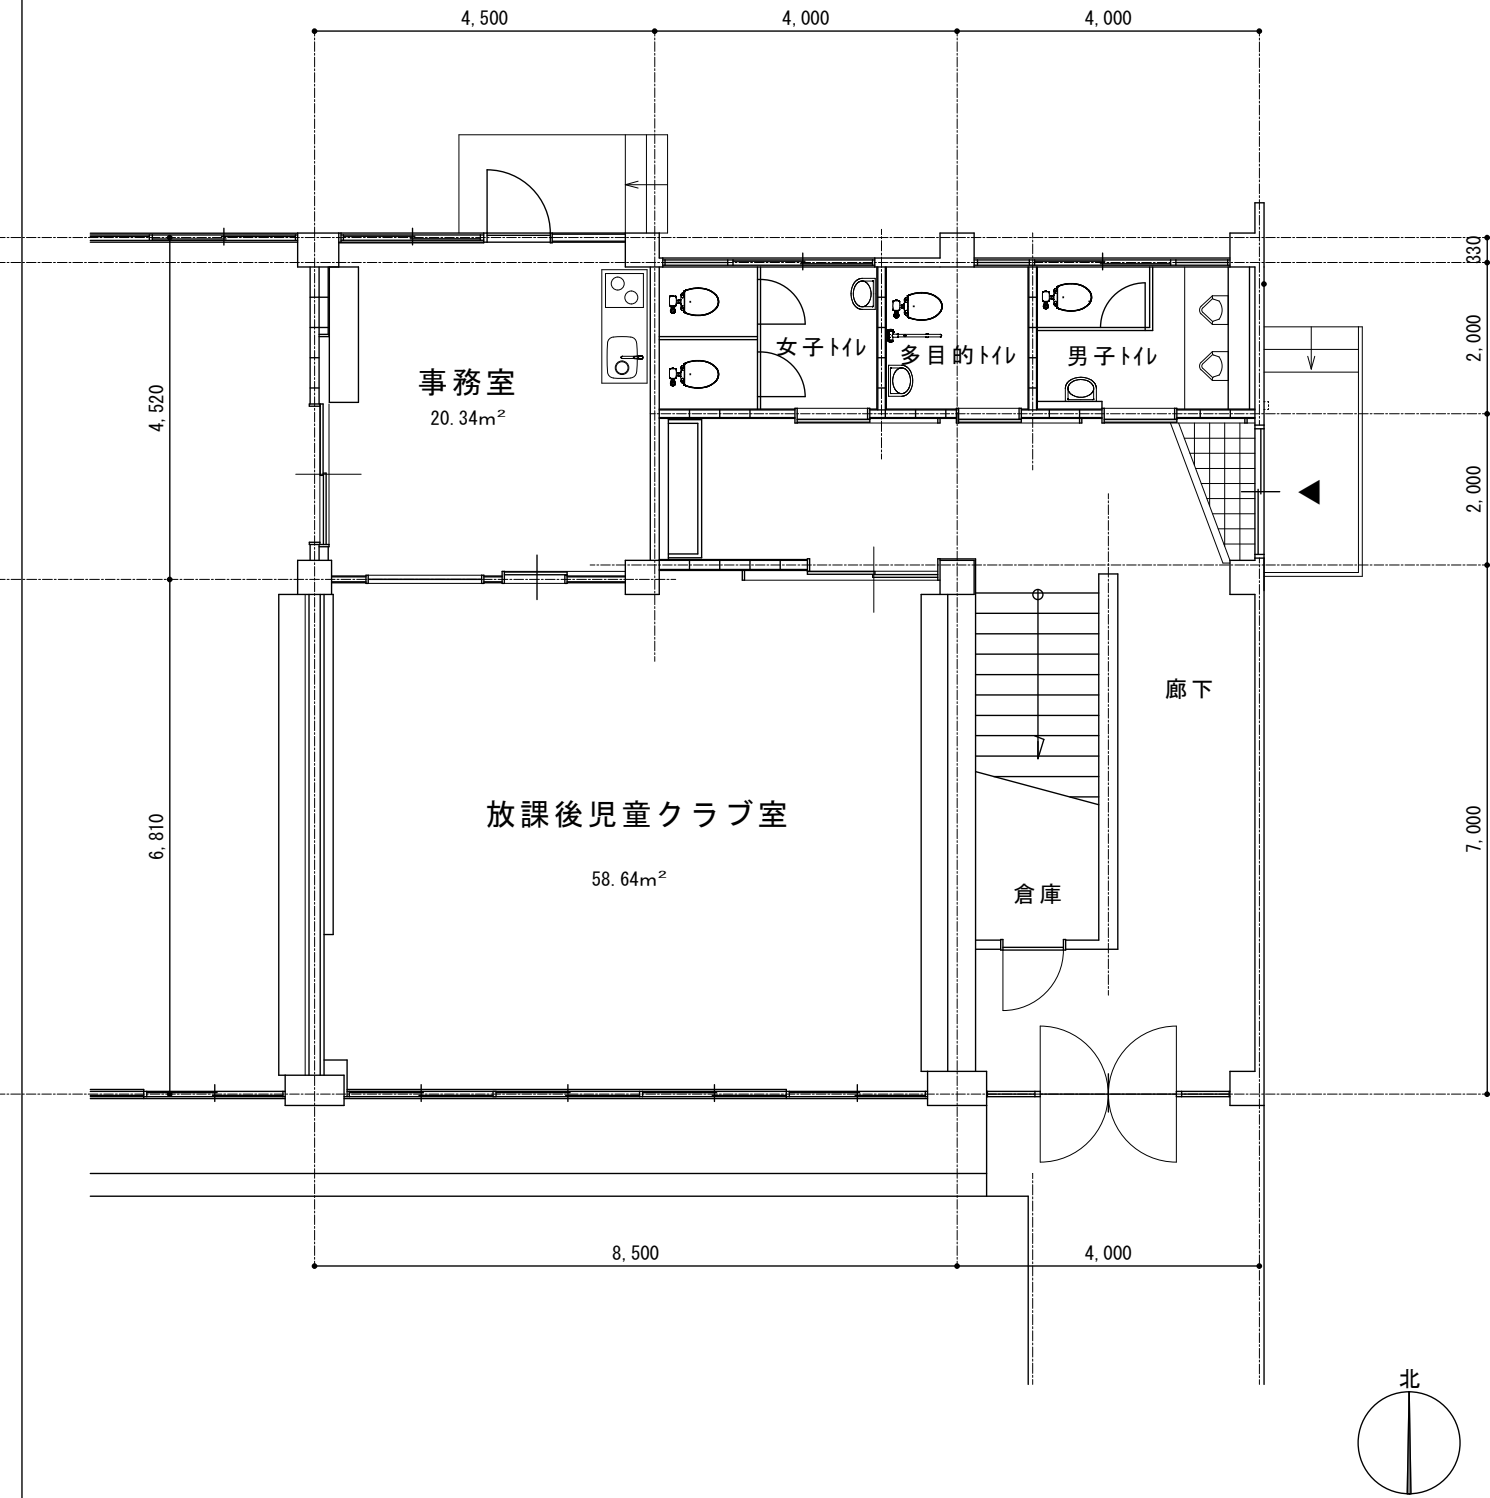

1 階平面図 1/100

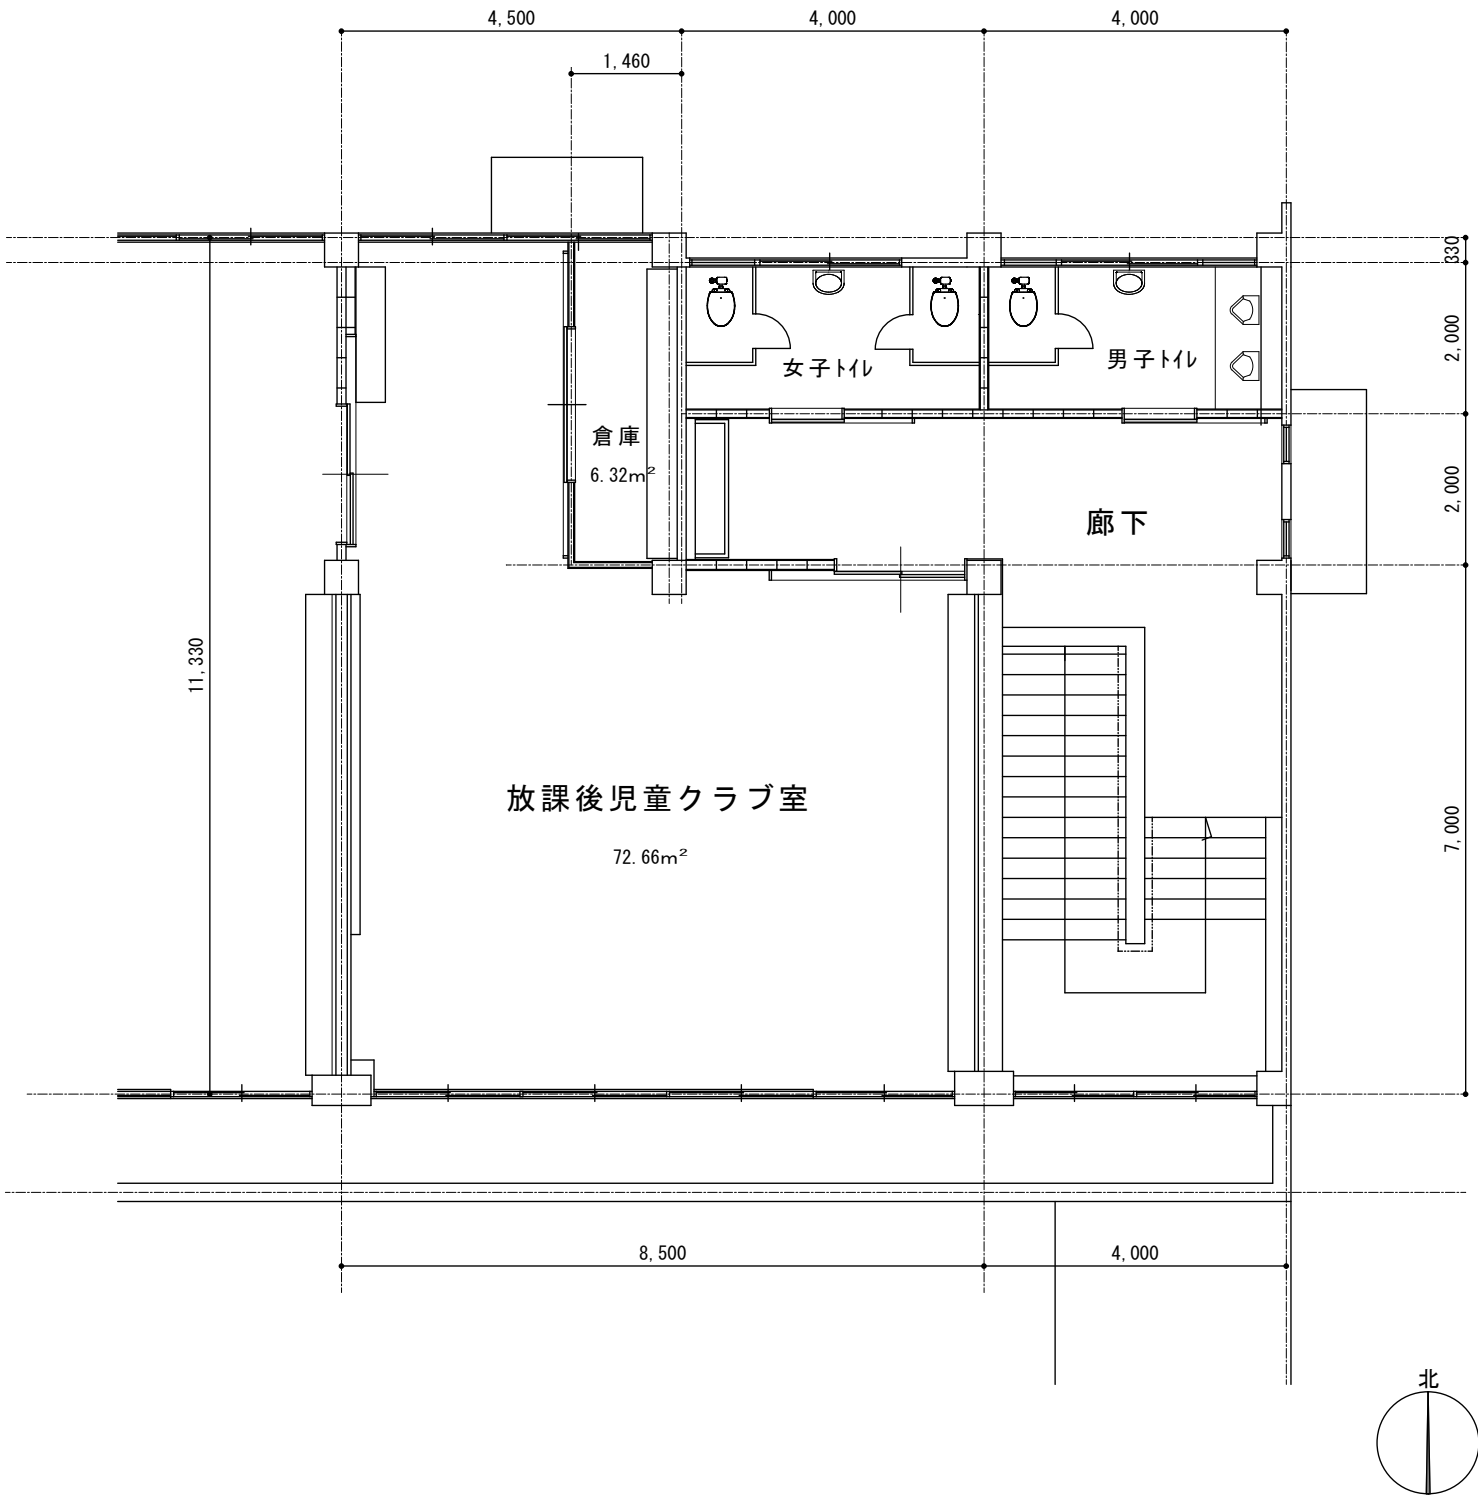

2 階平面図 1/100